
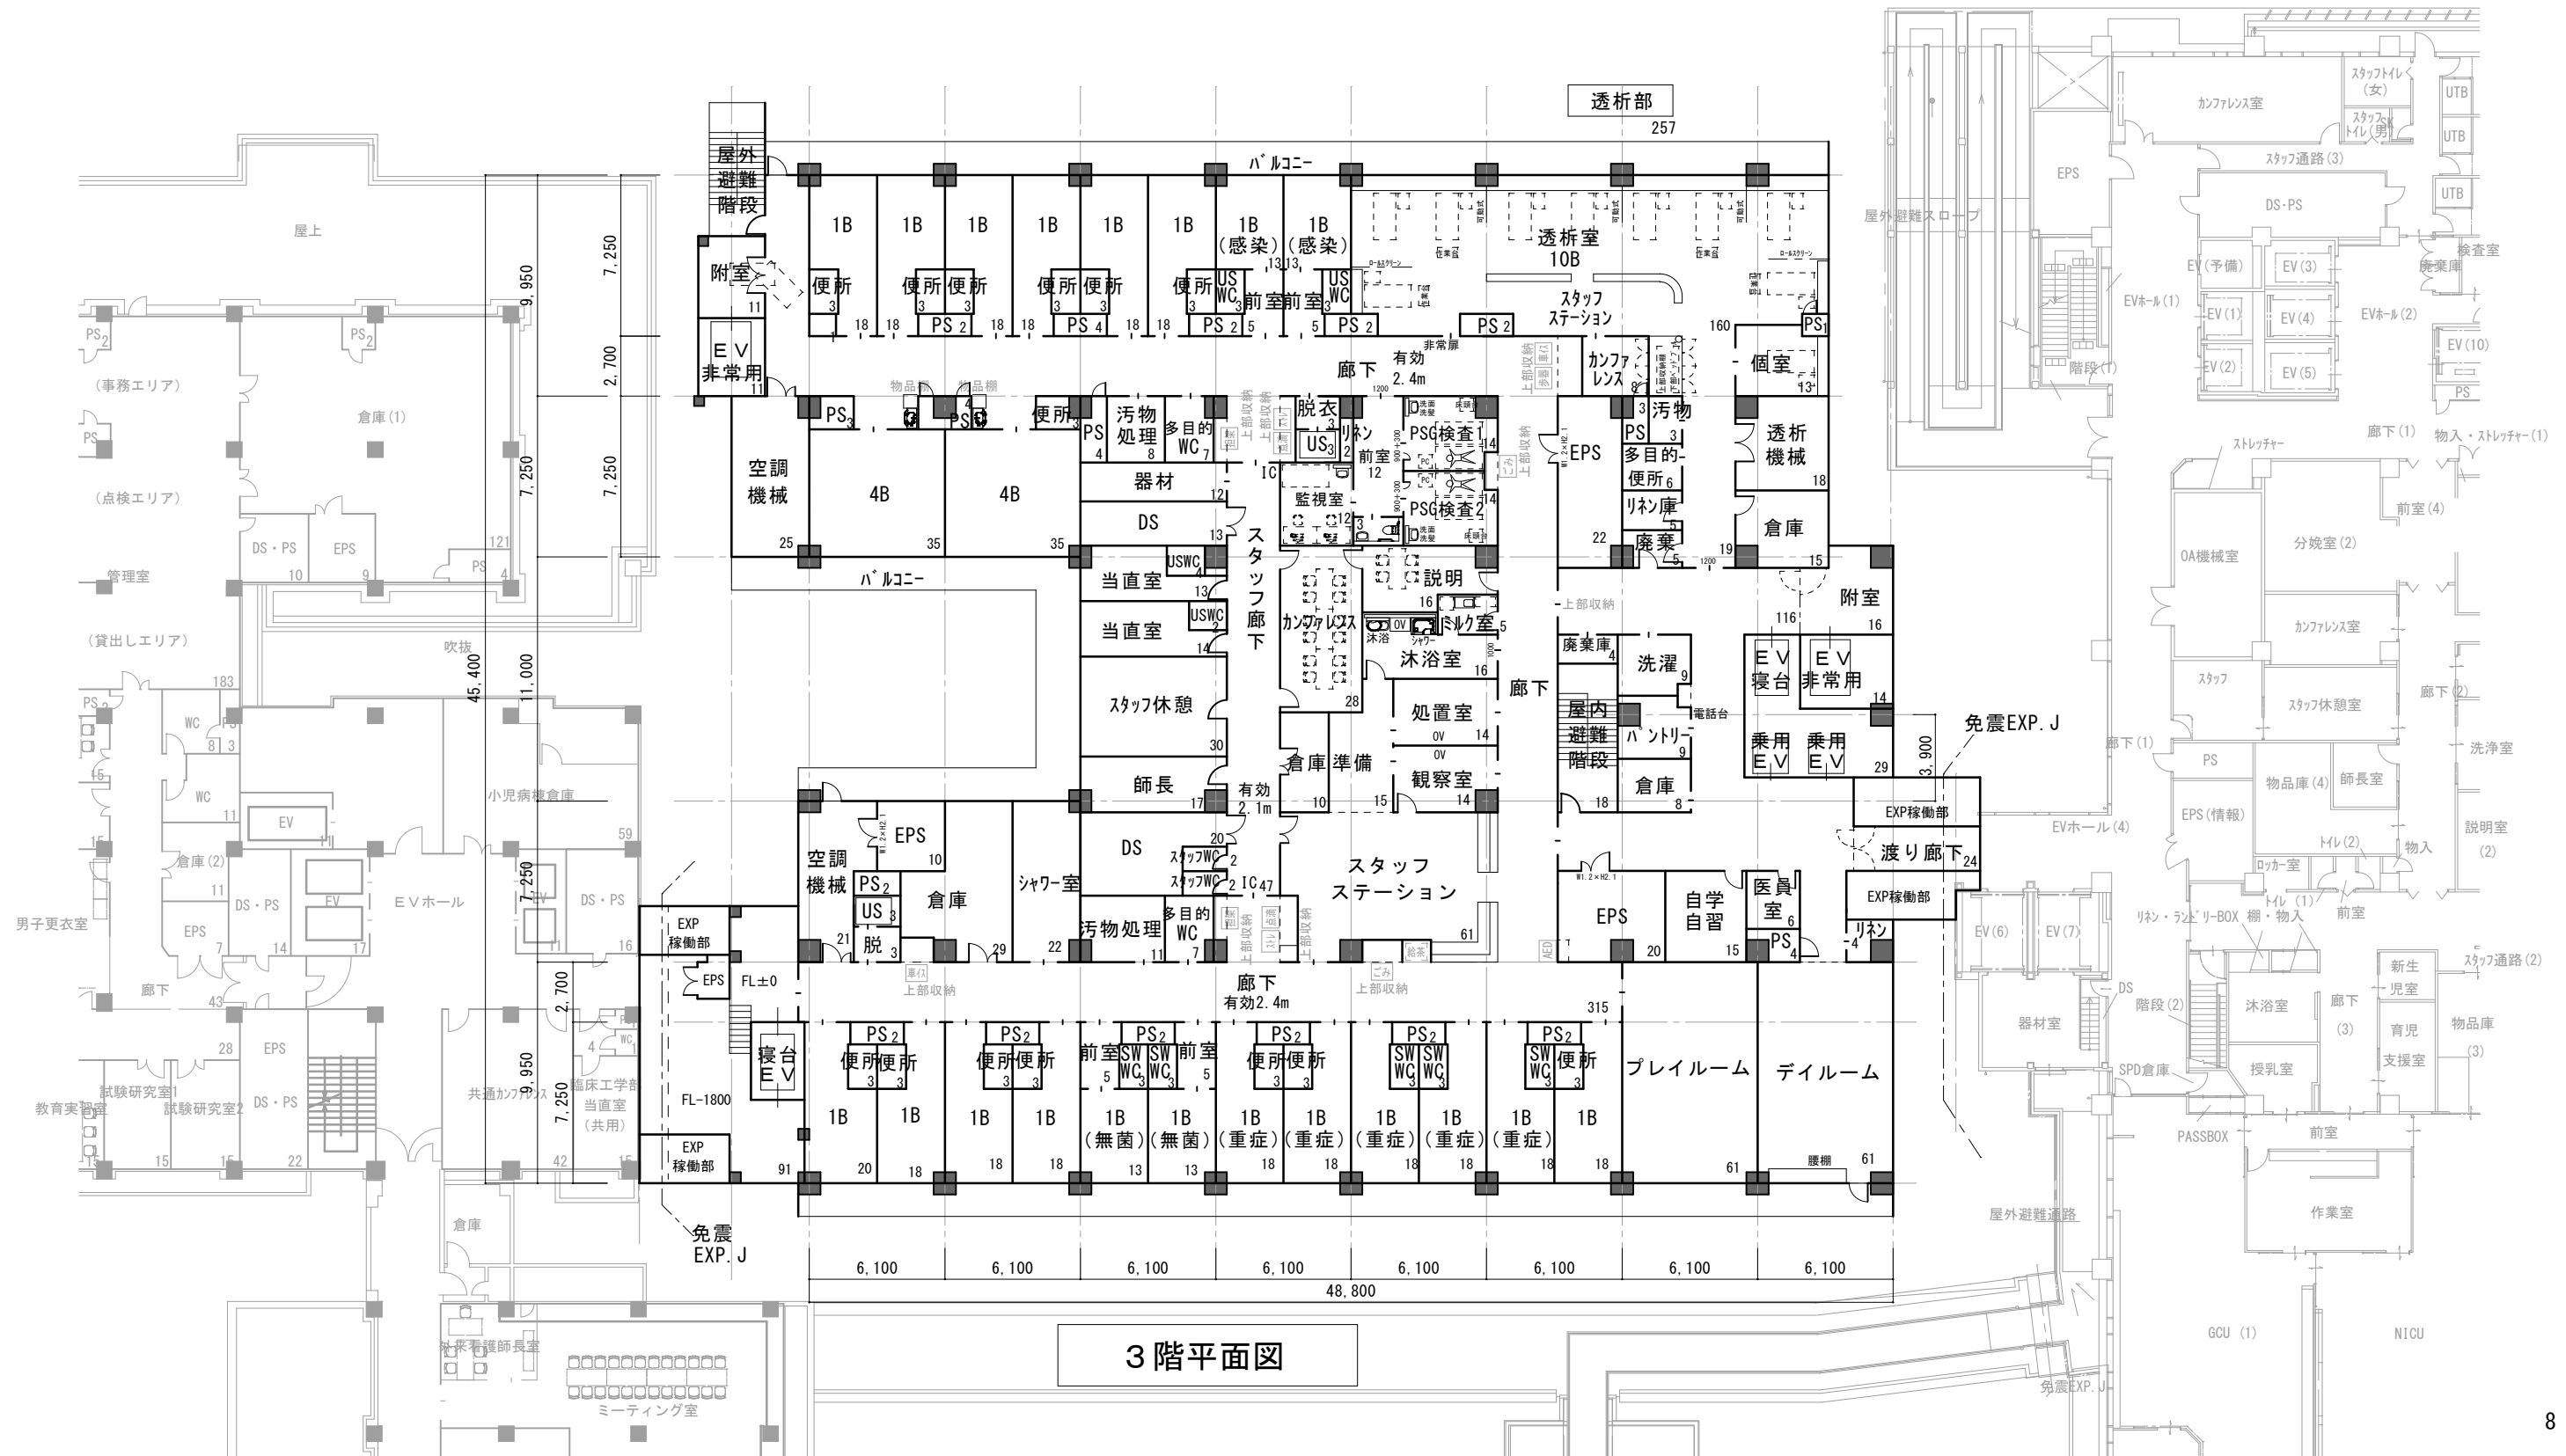


一般病棟

小児
共通

4B × 2 =	8
1B × 18 =	18
(無菌) 1B × 2 =	2
計	28

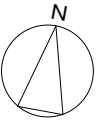

3階平面図