


# 6階平面図


A3 : 1/300

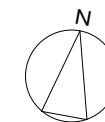

一般病棟

老年病科	4B × 7 = 28
HCU	(HCU) 4B × 1 = 4
共通	1B × 17 = 17
計	49

34.6%

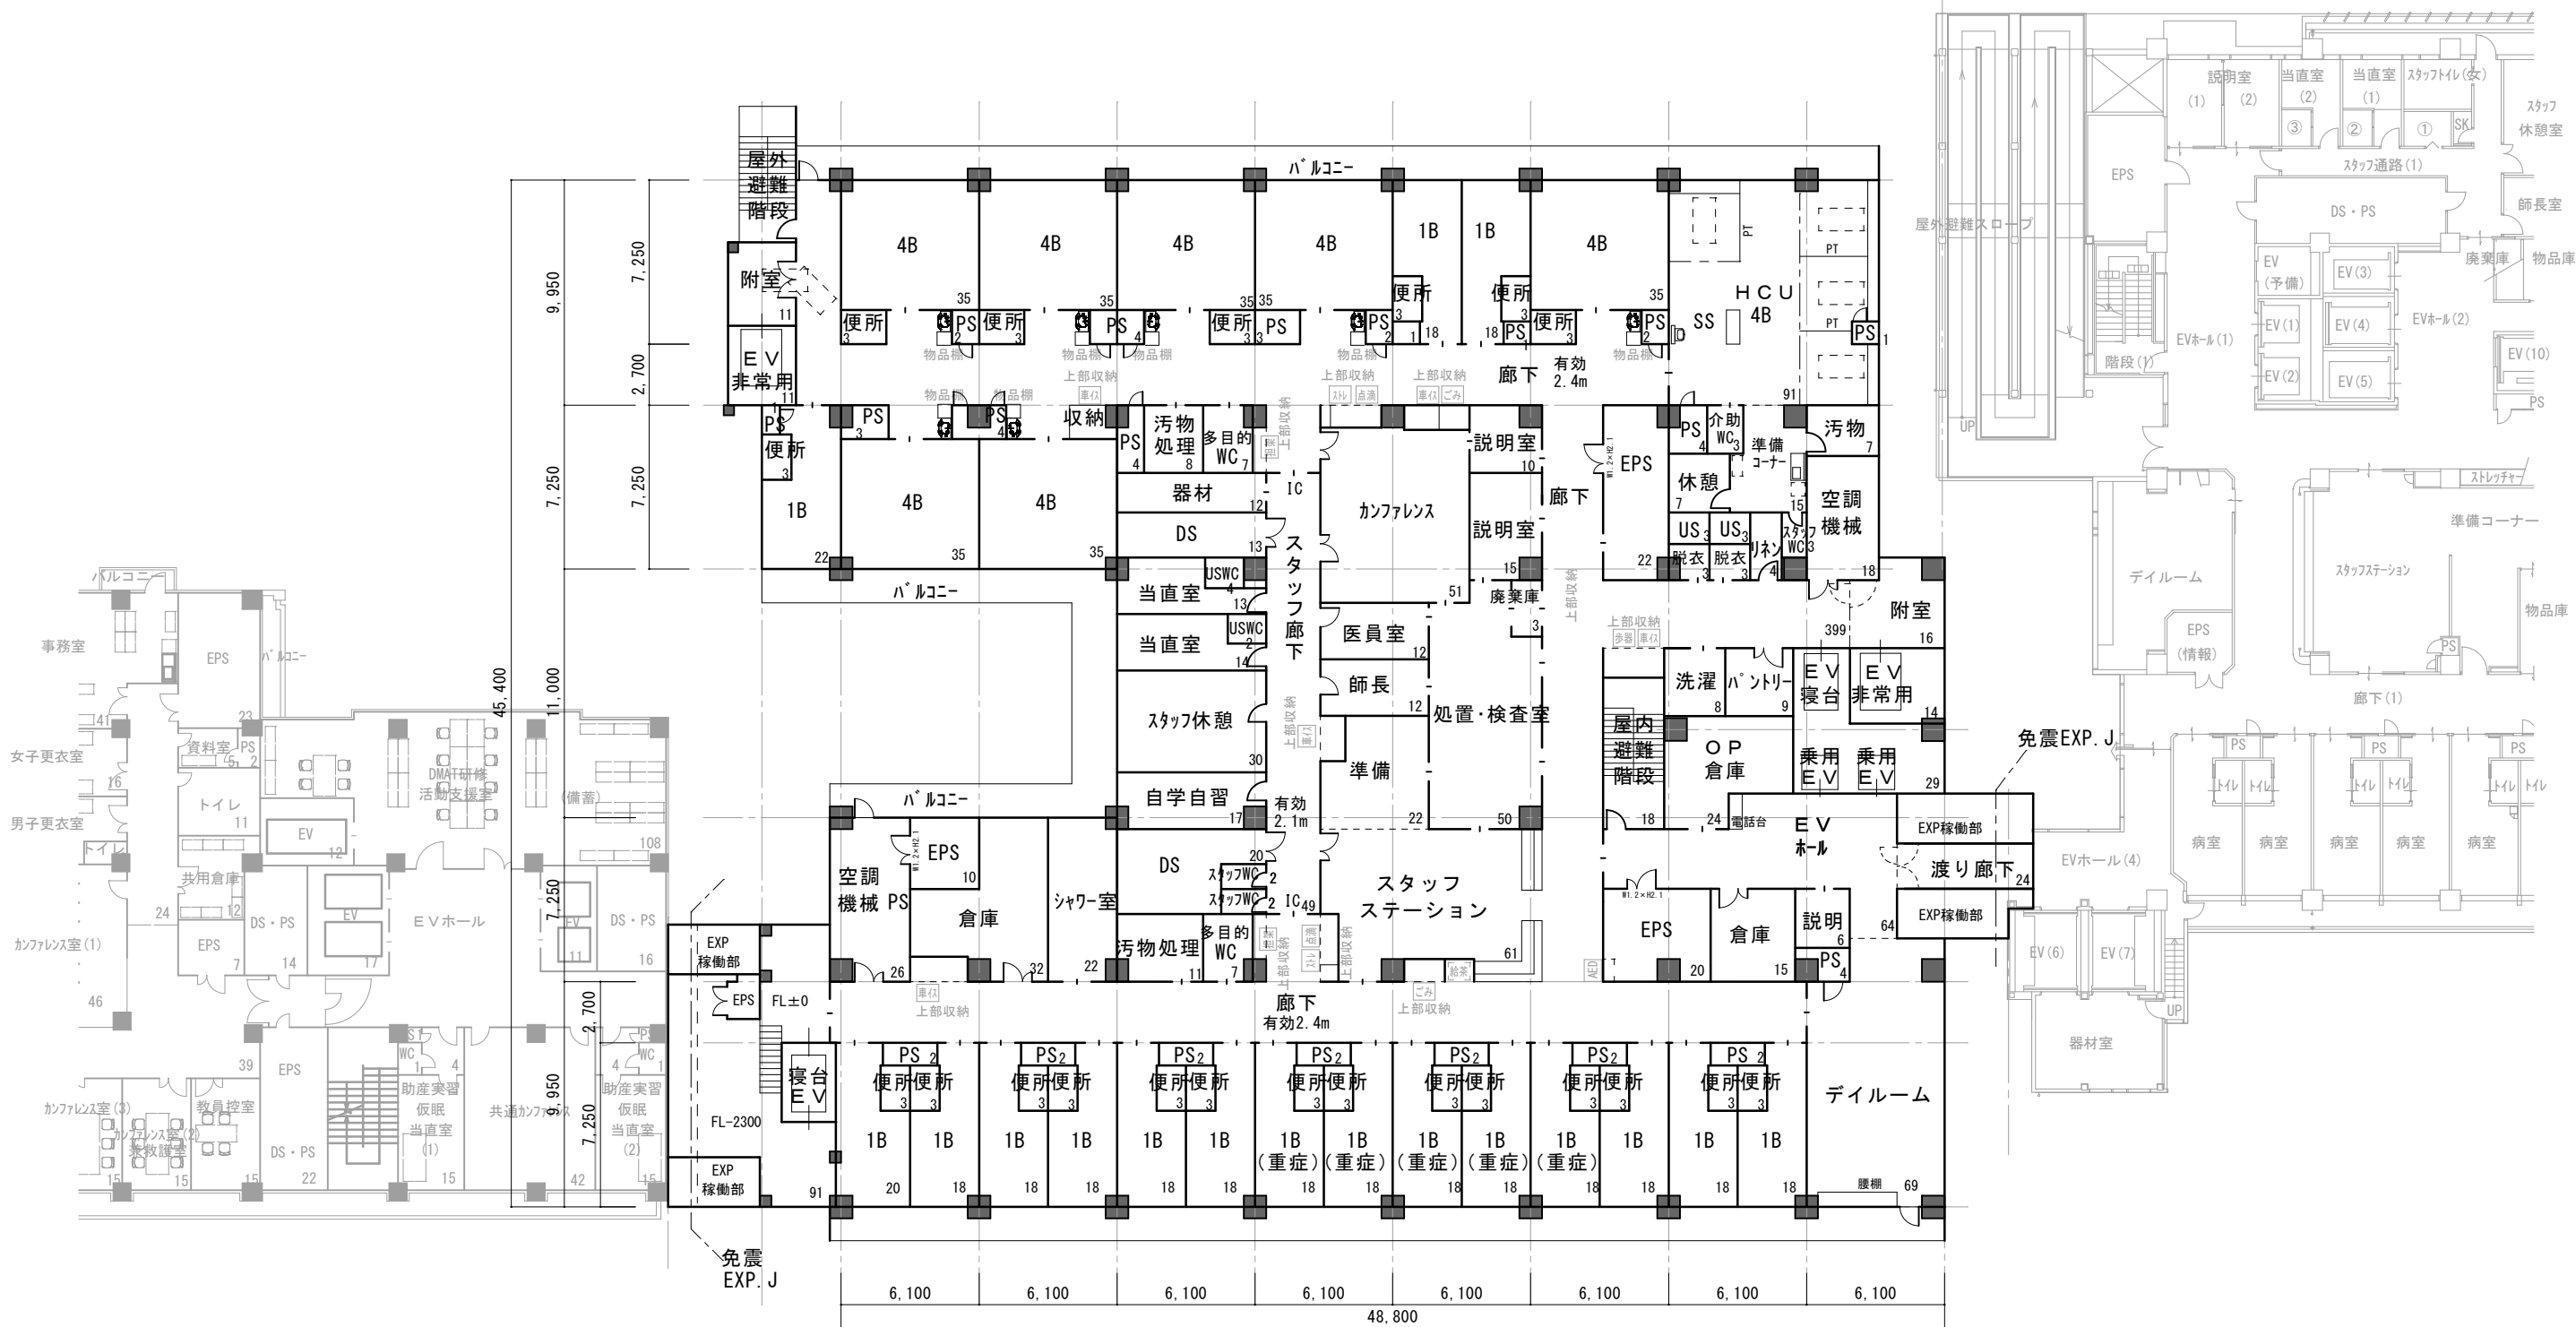

6階平面図